



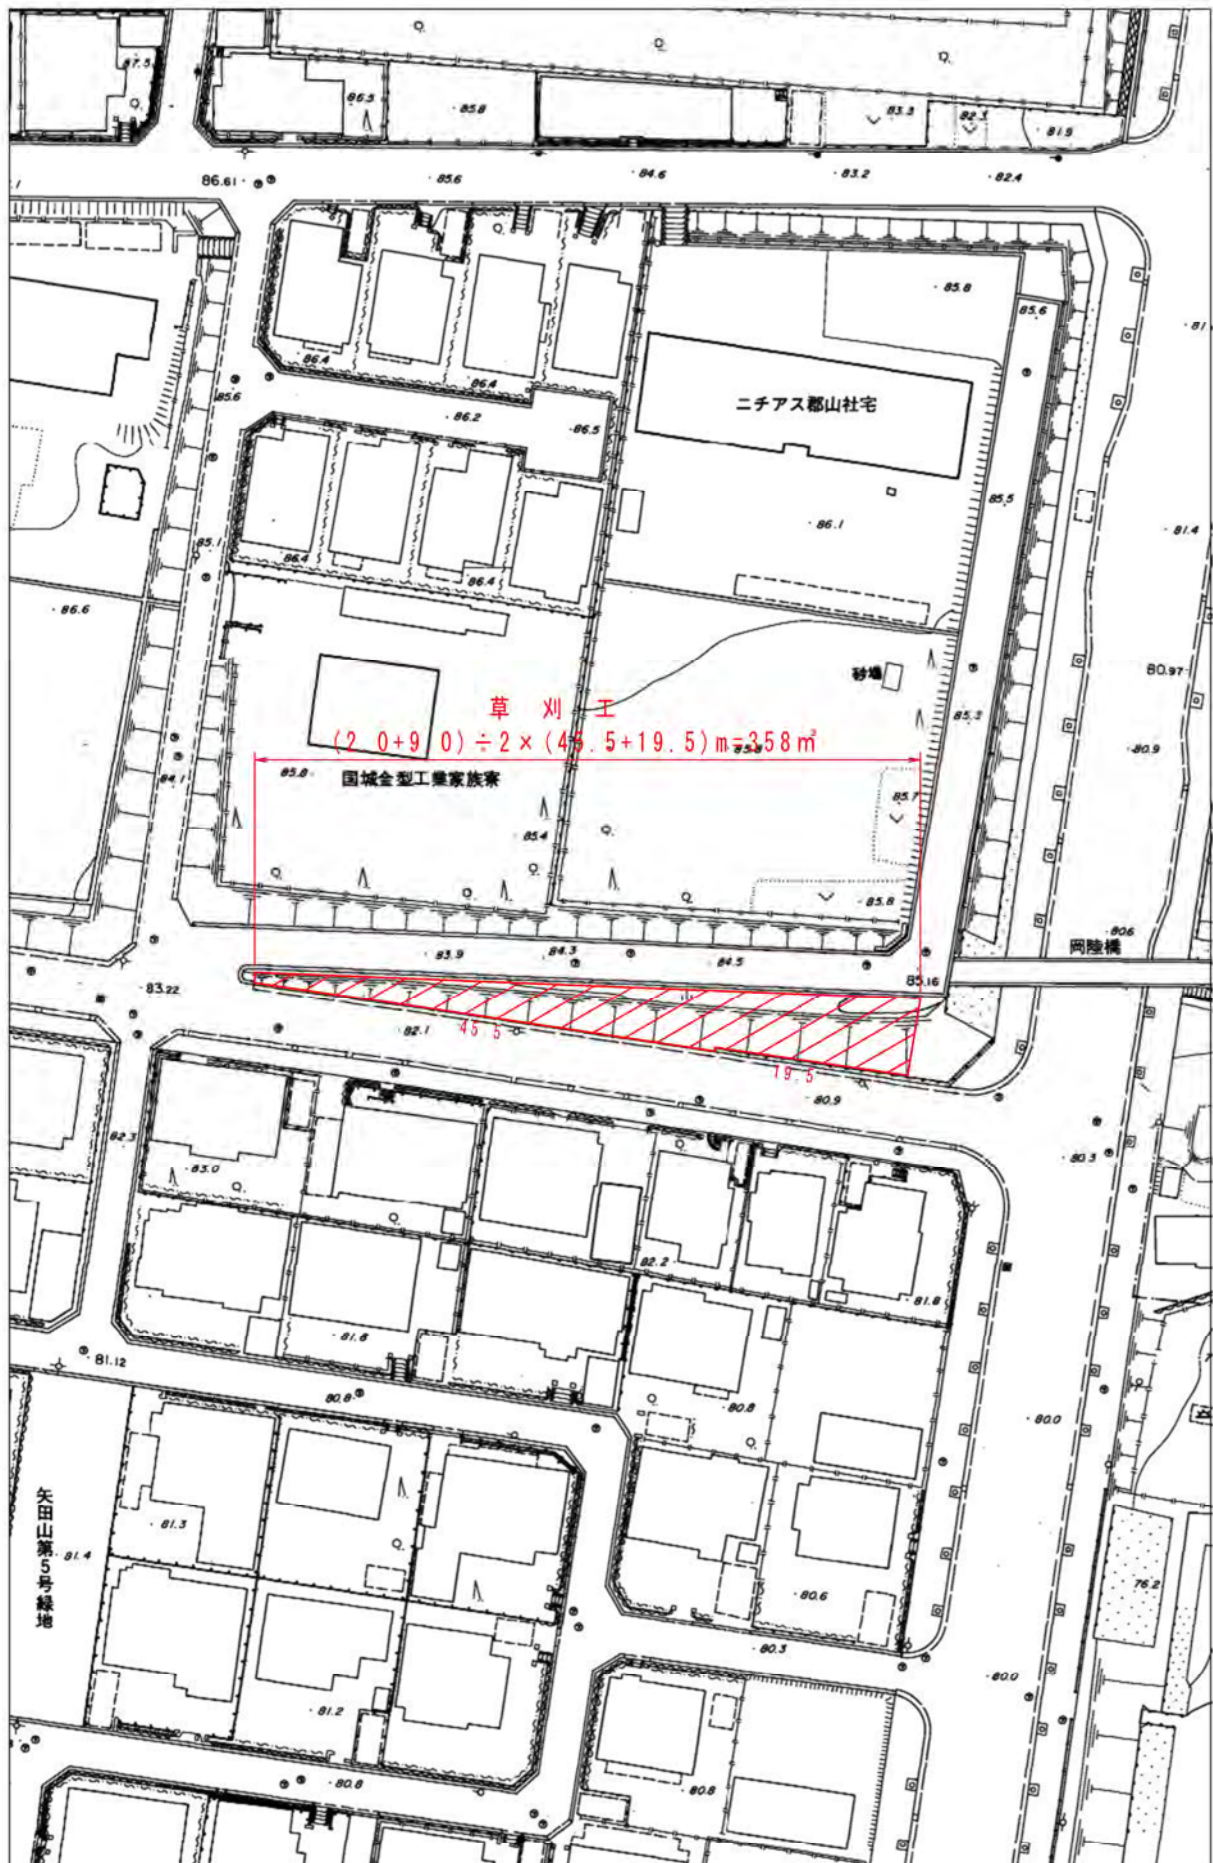


縮尺：1/750

平面図 (矢田山町②)

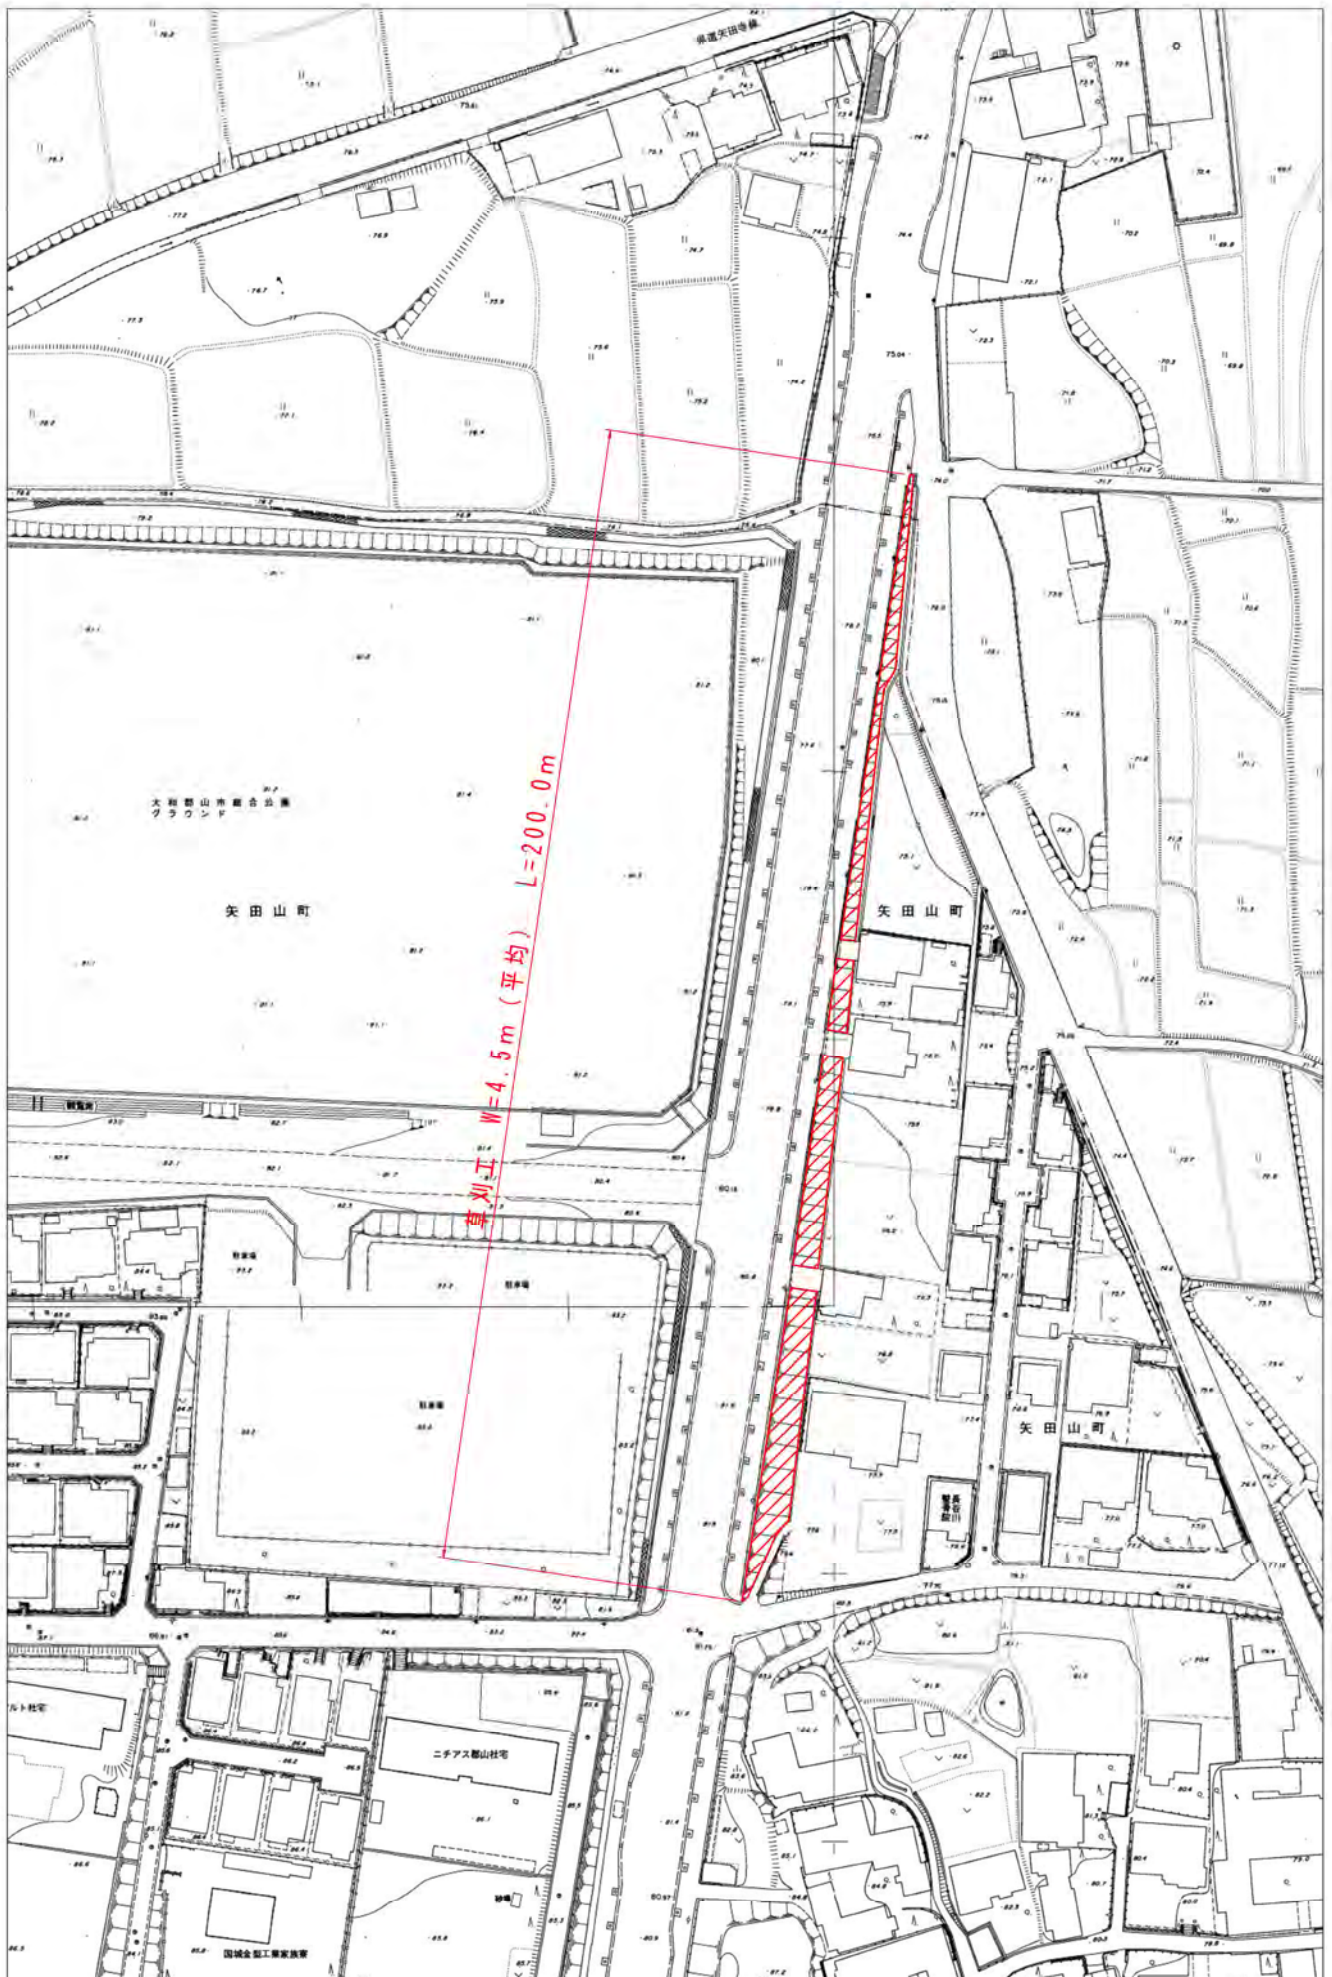

平面図 (冠山町①)

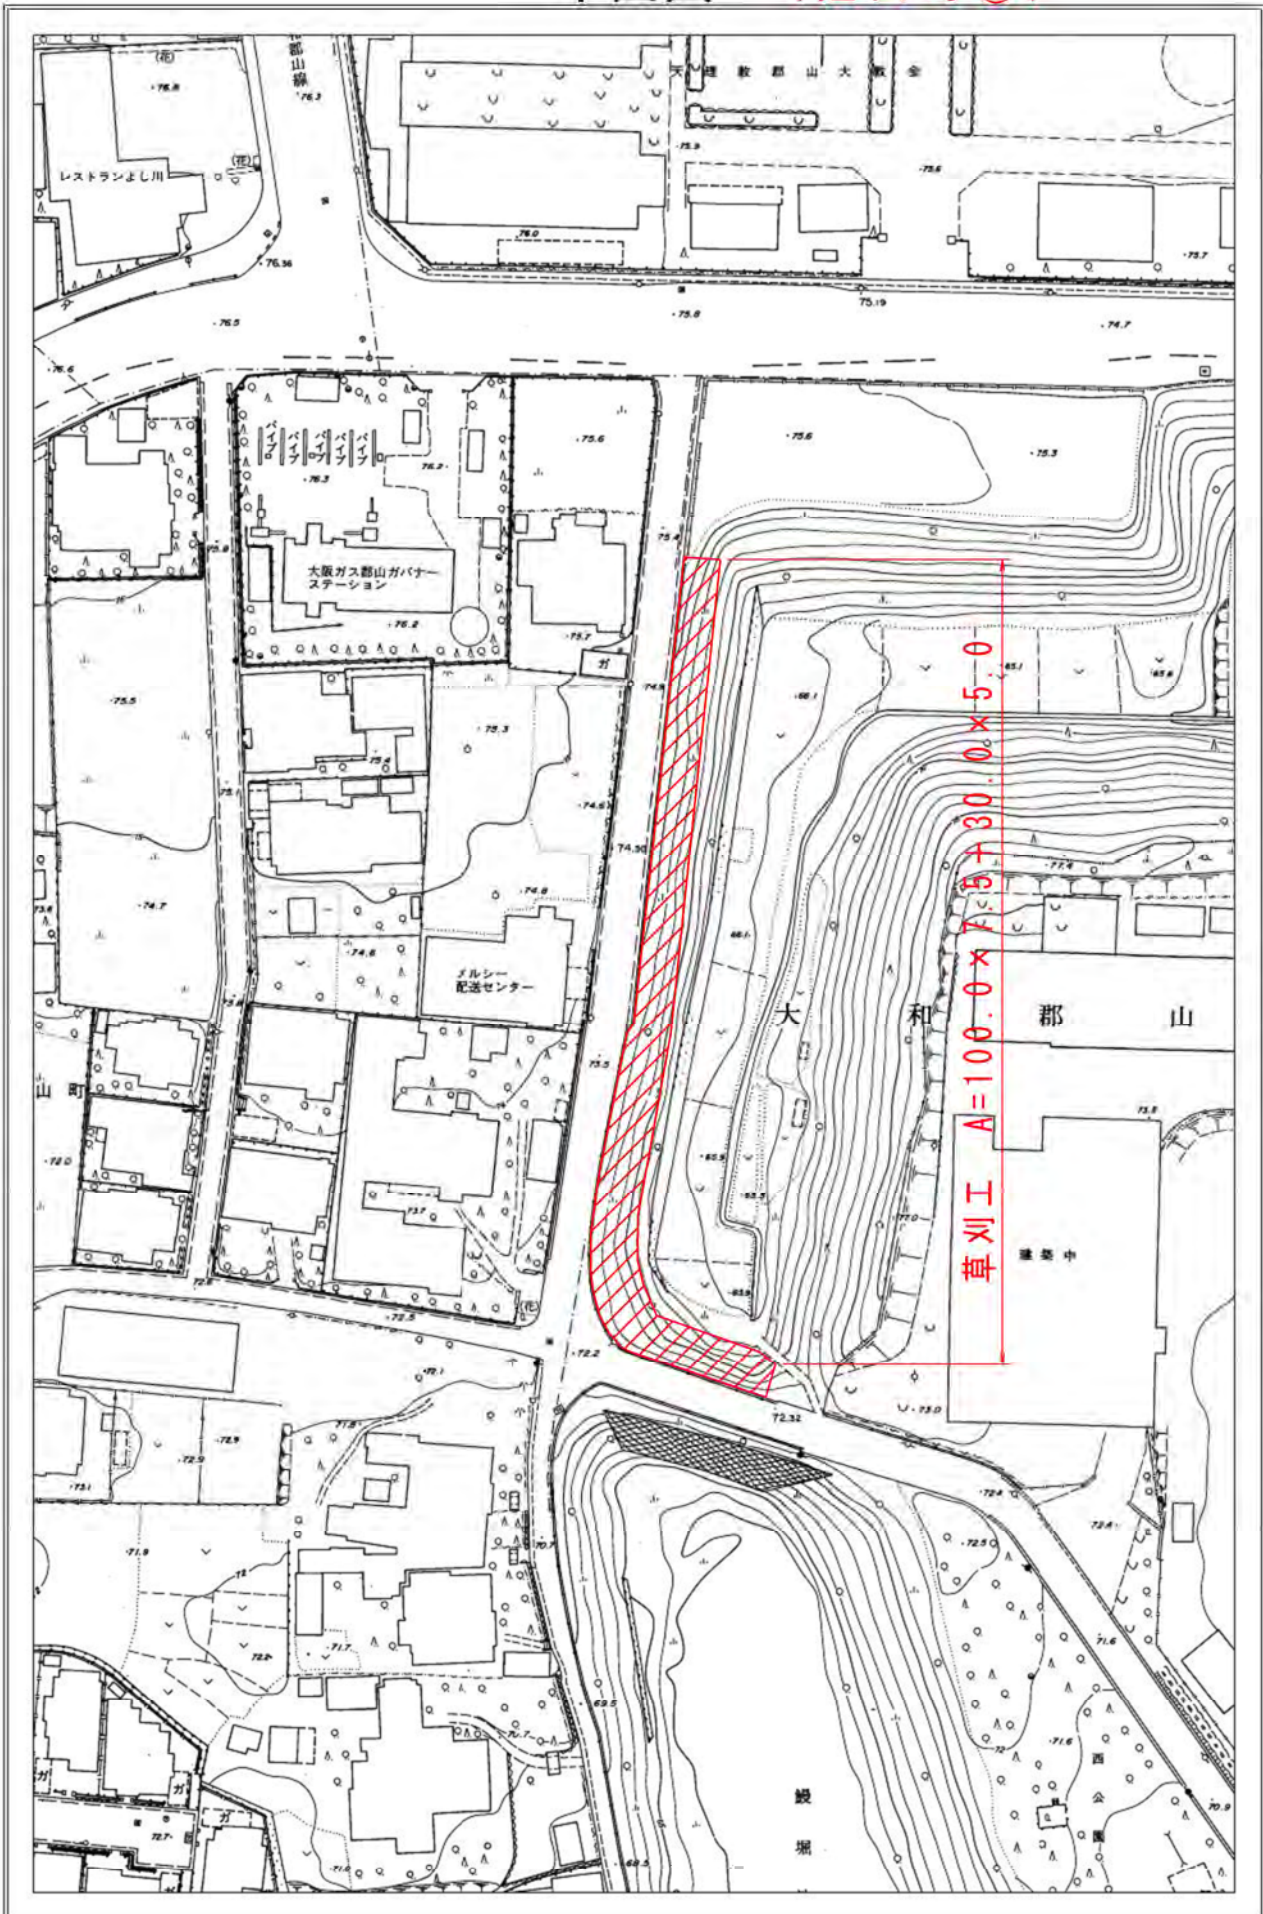


縮尺：1/1000

平面図 (冠山町②)



縮尺：1/1000


平面図 (小泉町①)

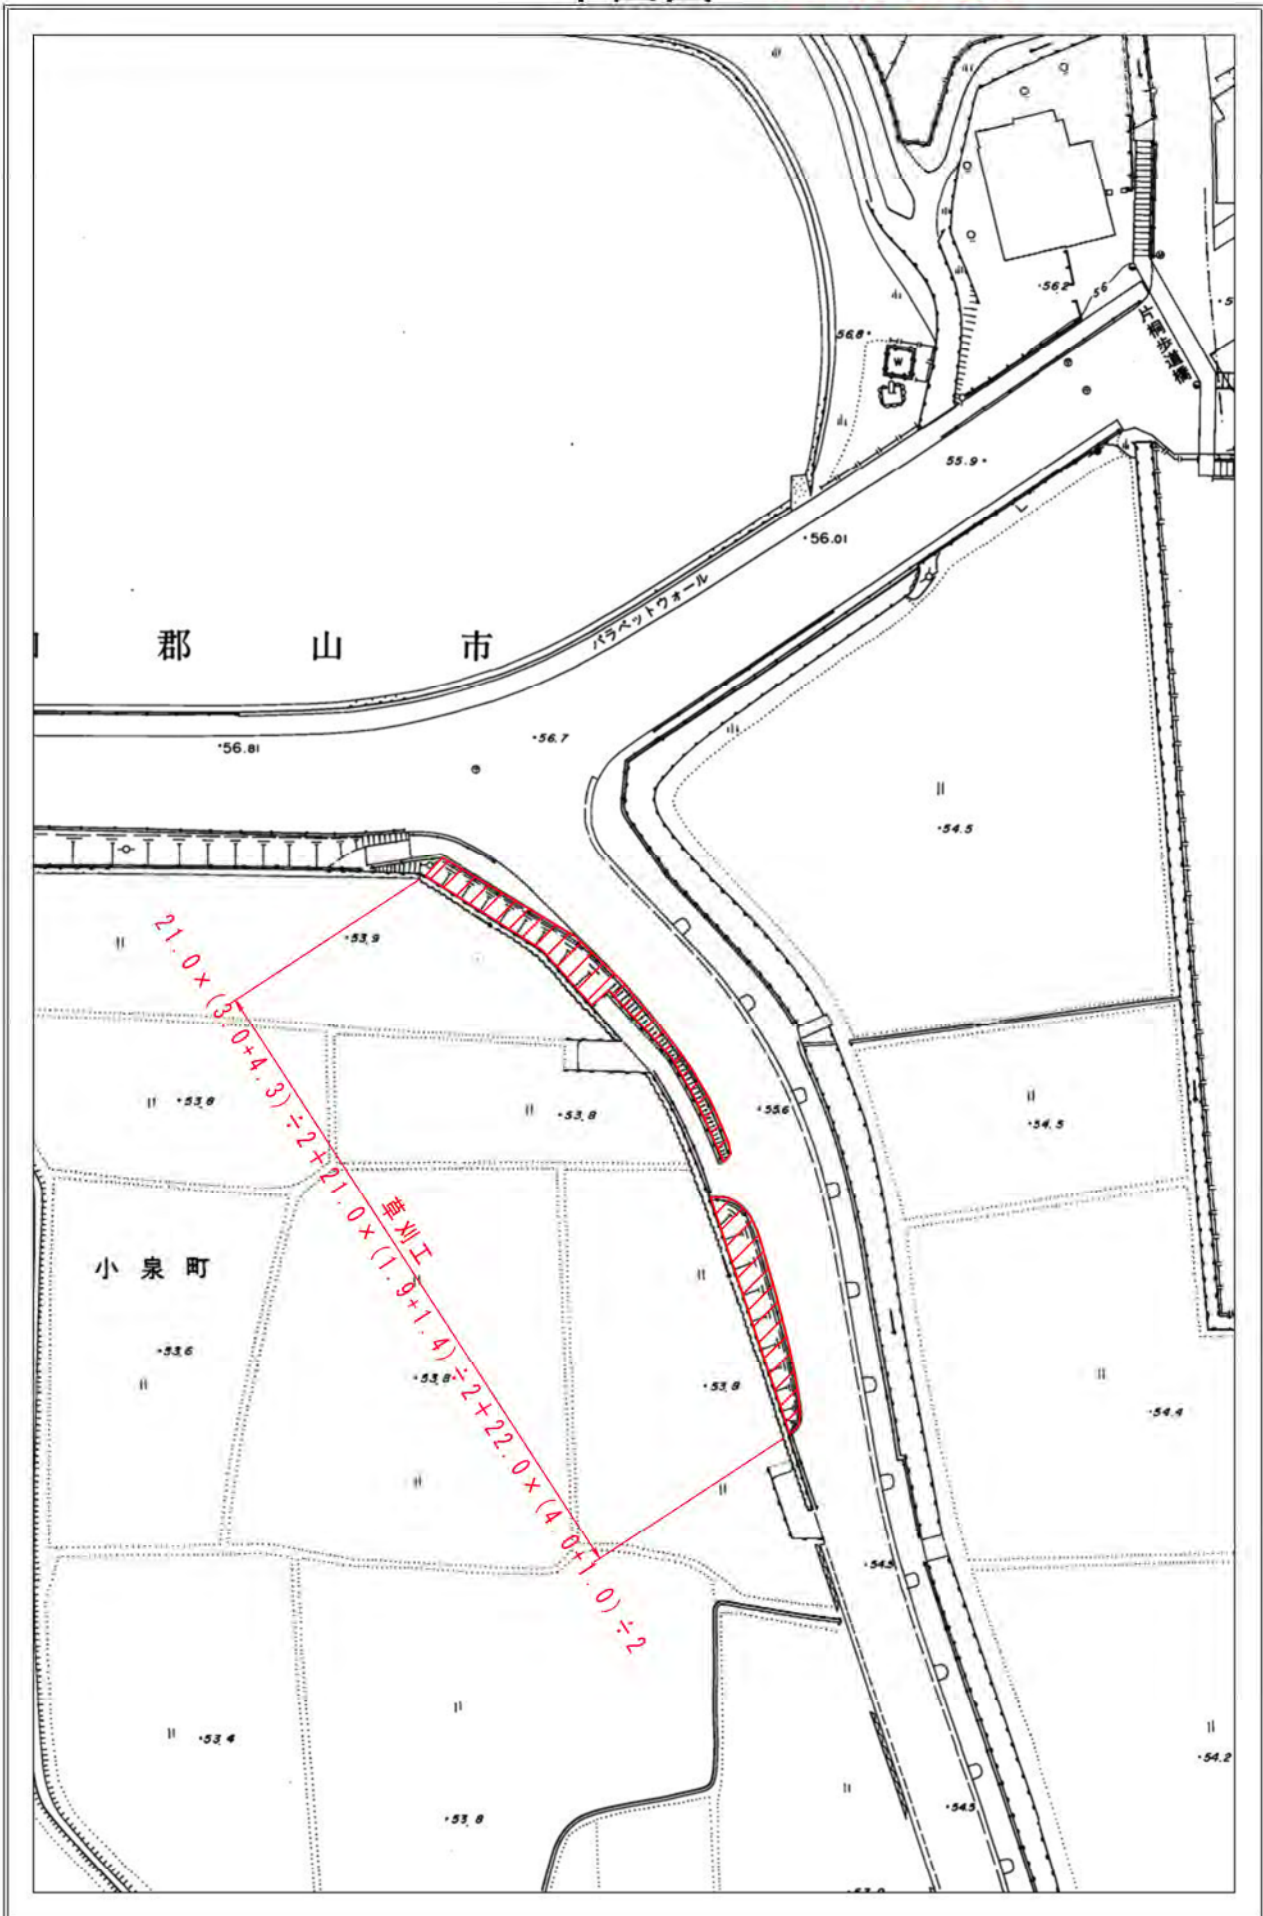

平面図 (小泉町②)



平面図 (新町)

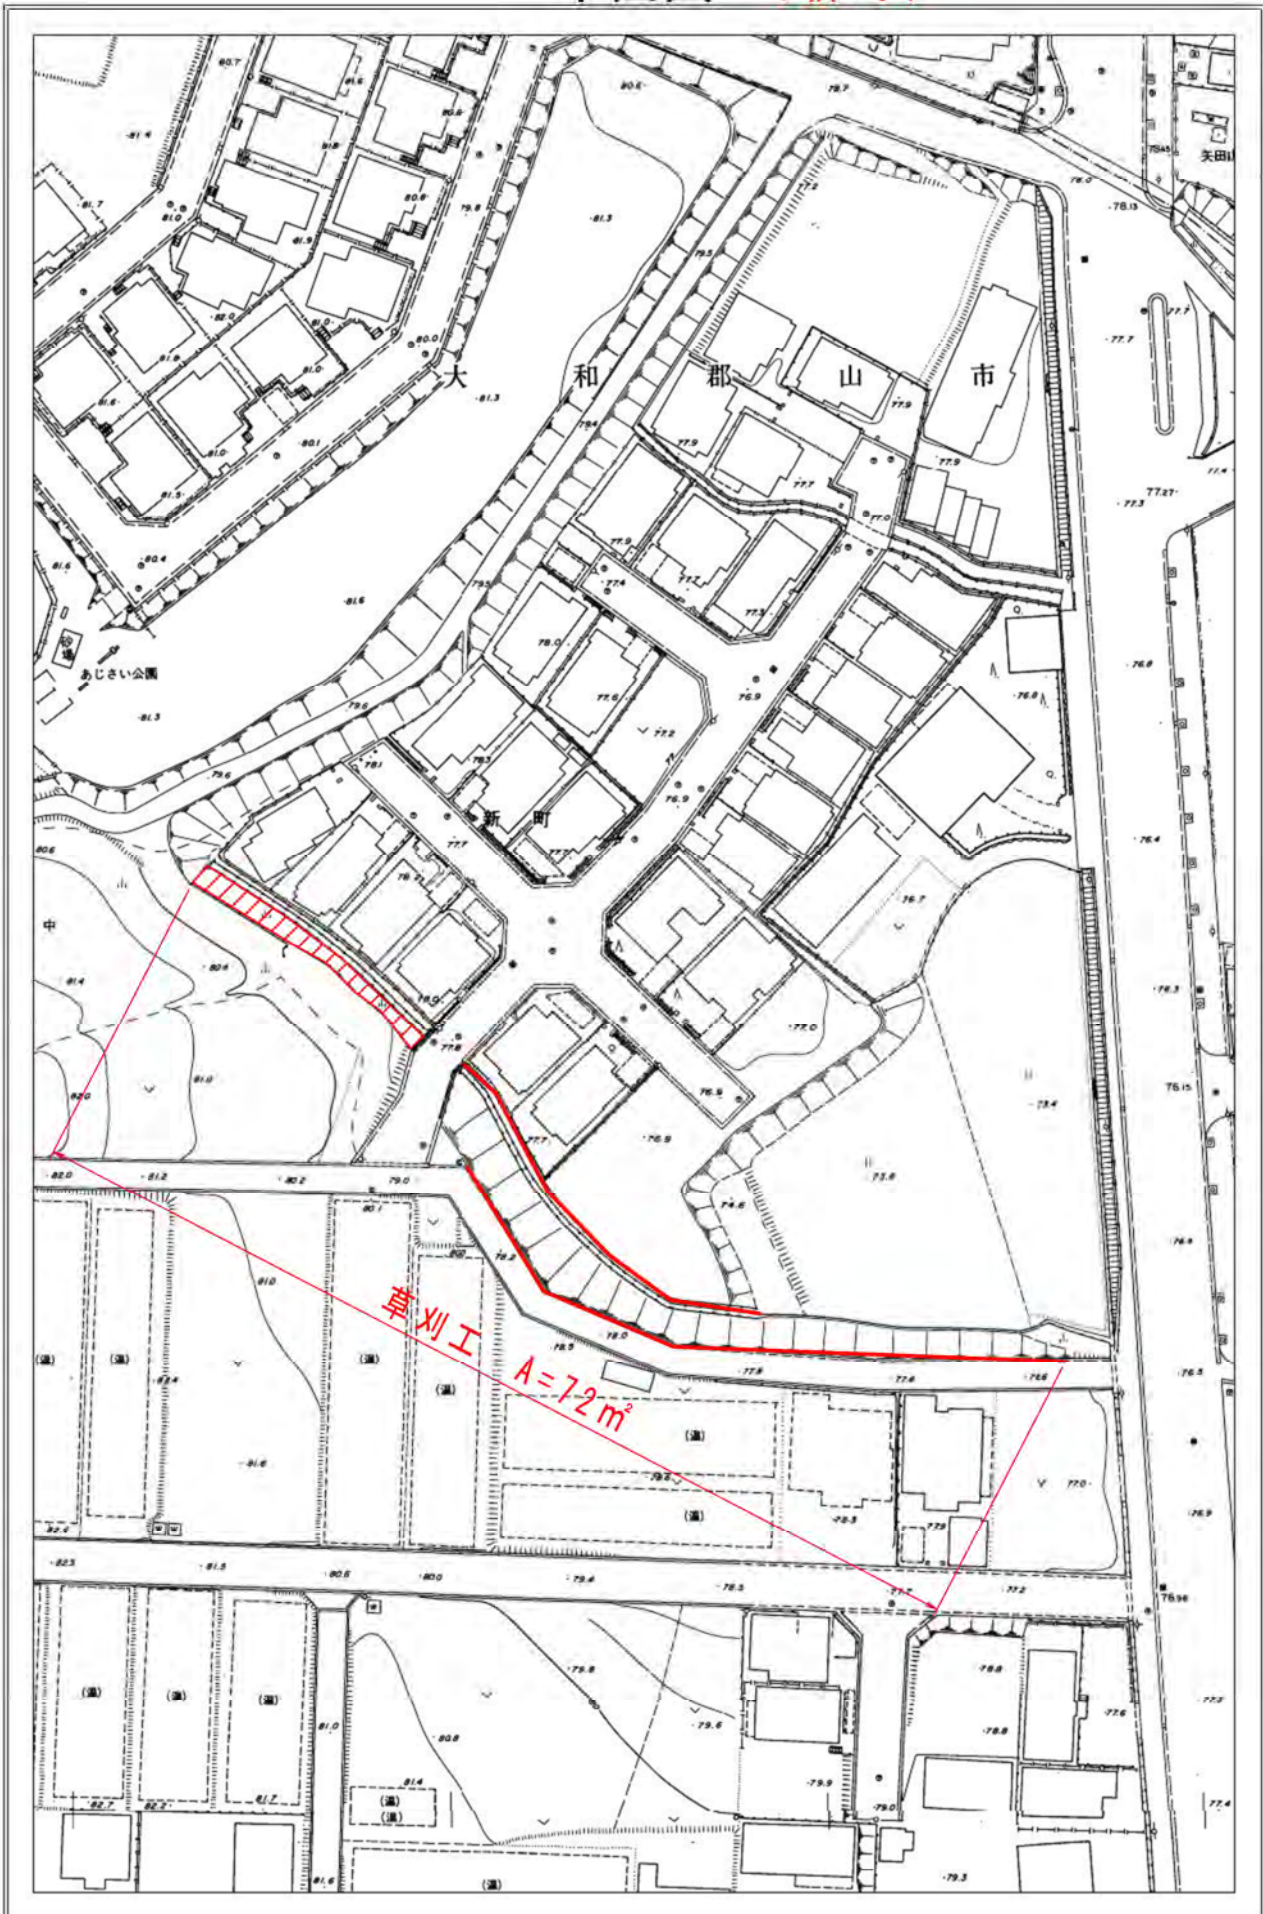

縮尺：1/1000