



平面図①

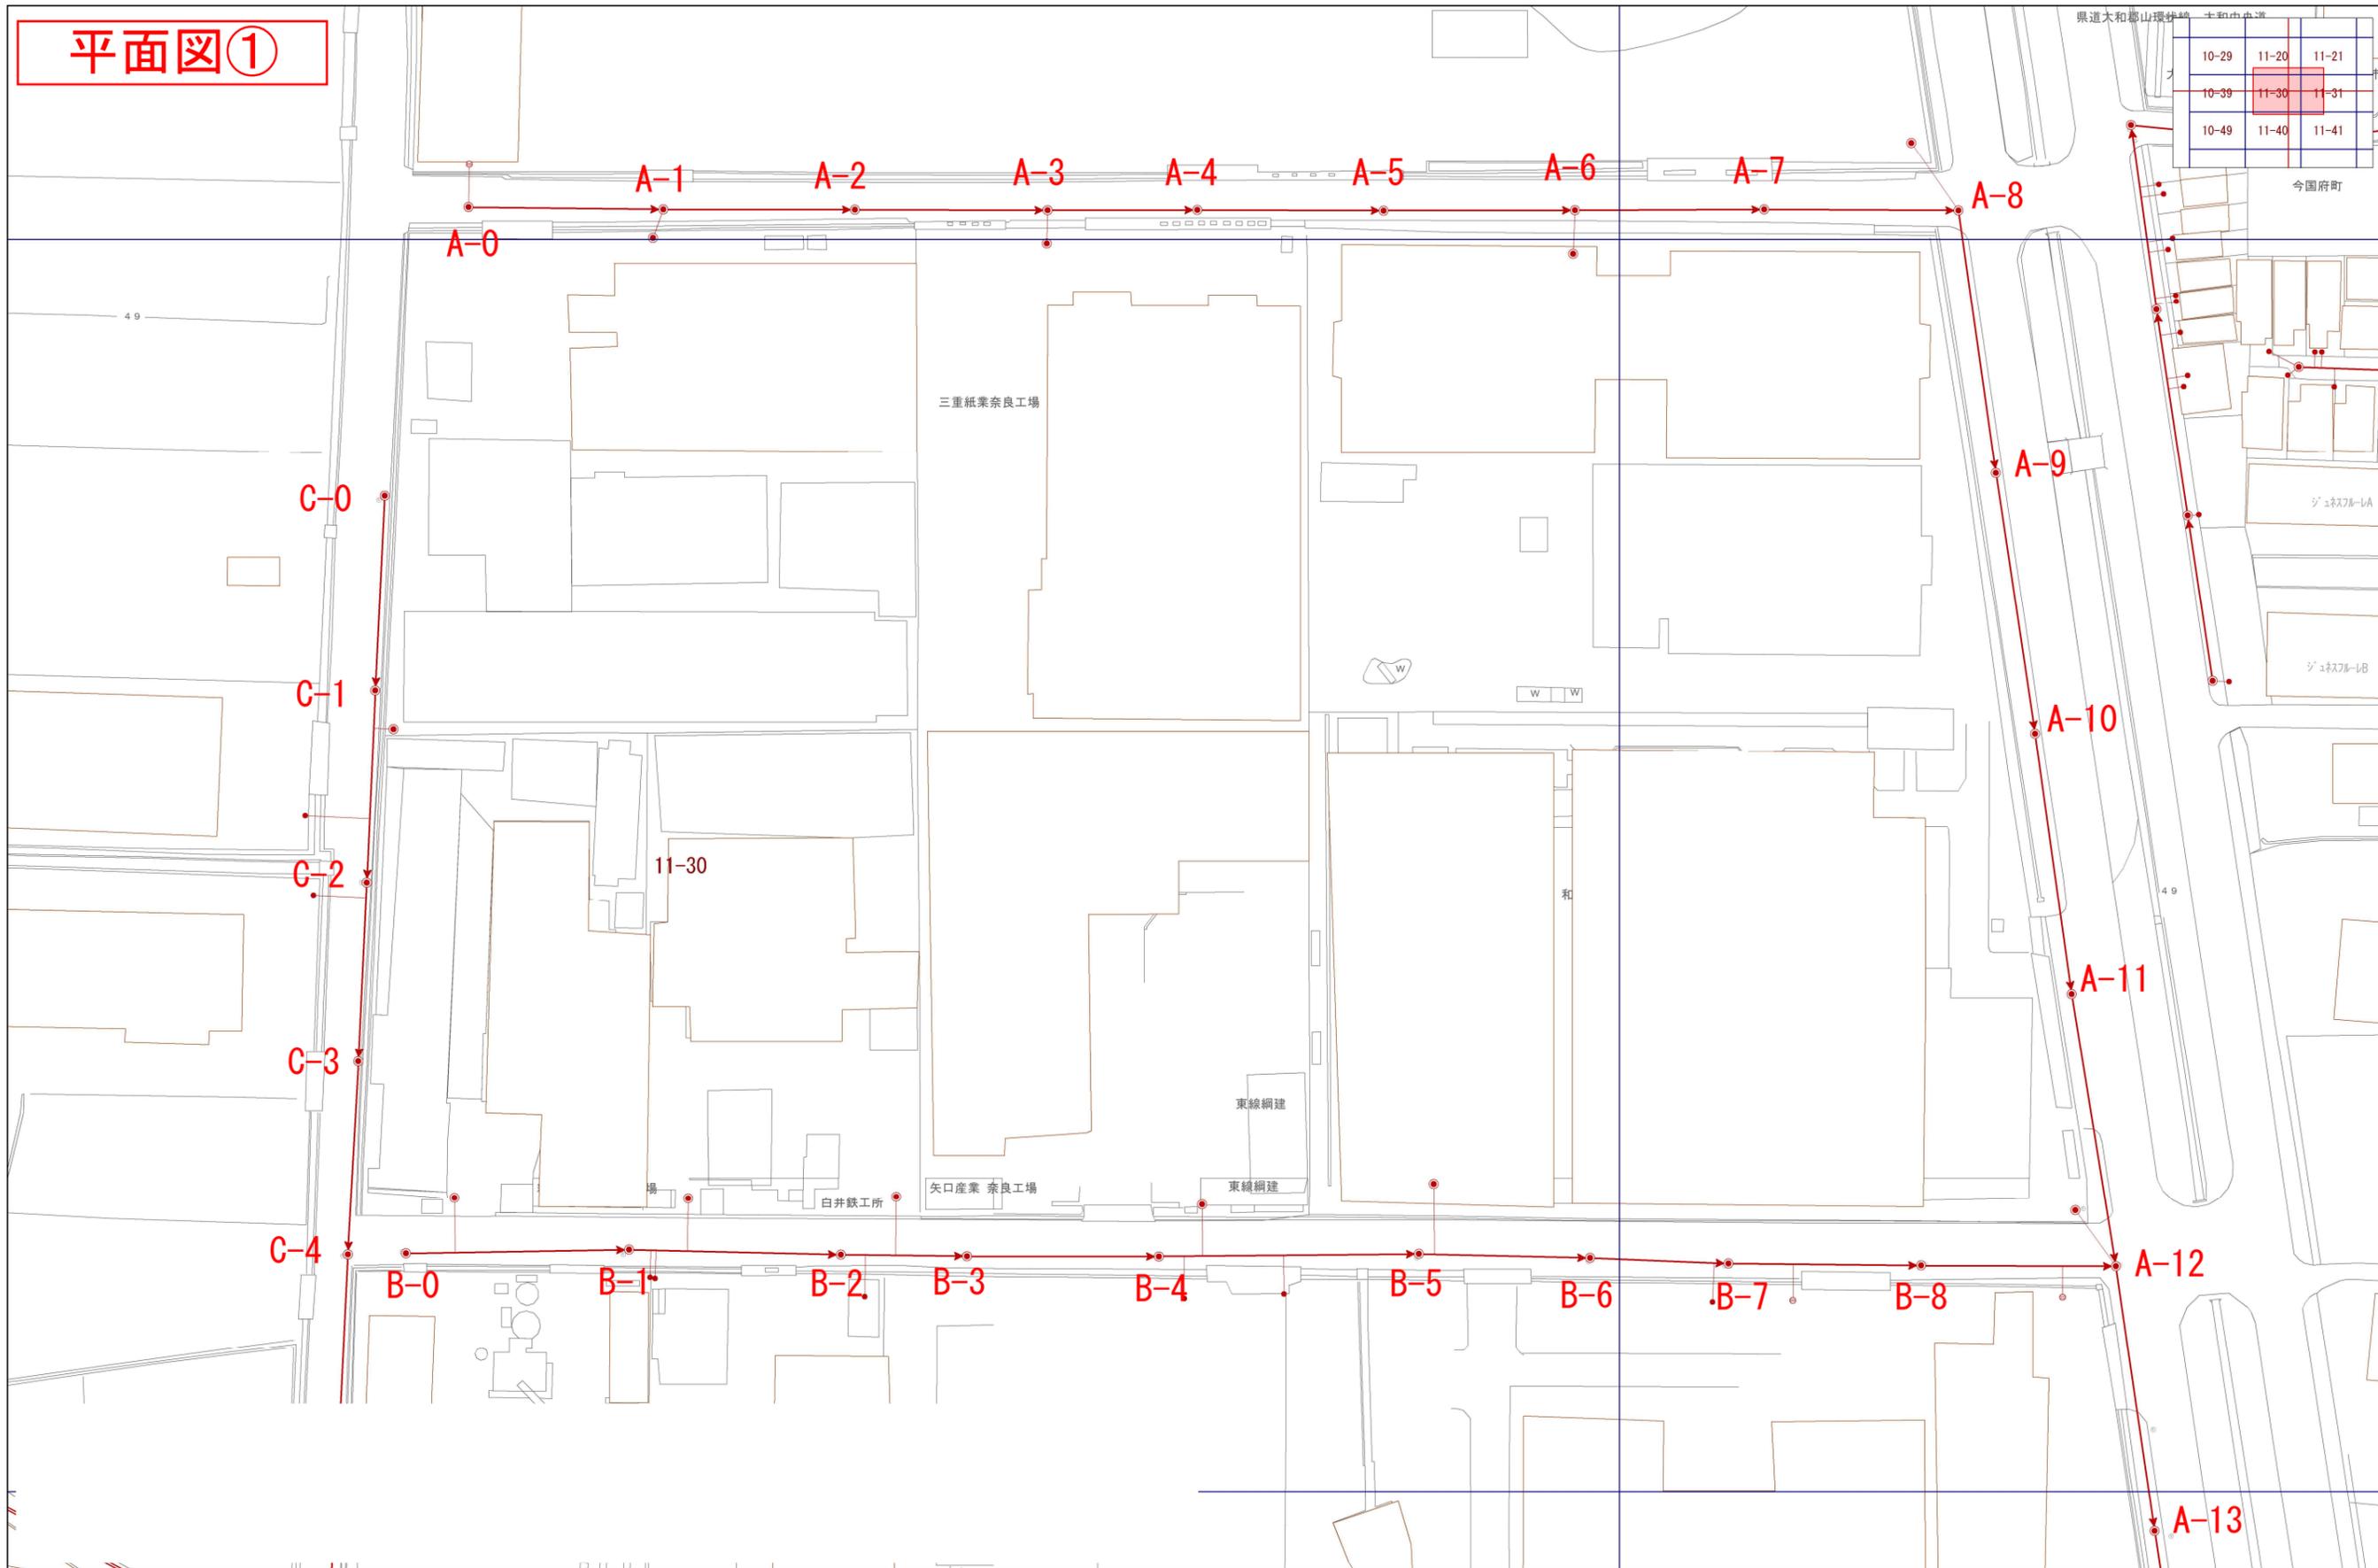


10-29	11-20	11-21
10-39	11-30	11-31
10-49	11-40	11-41



1/1,000

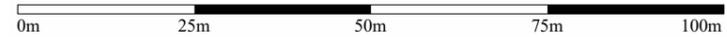


平面図②

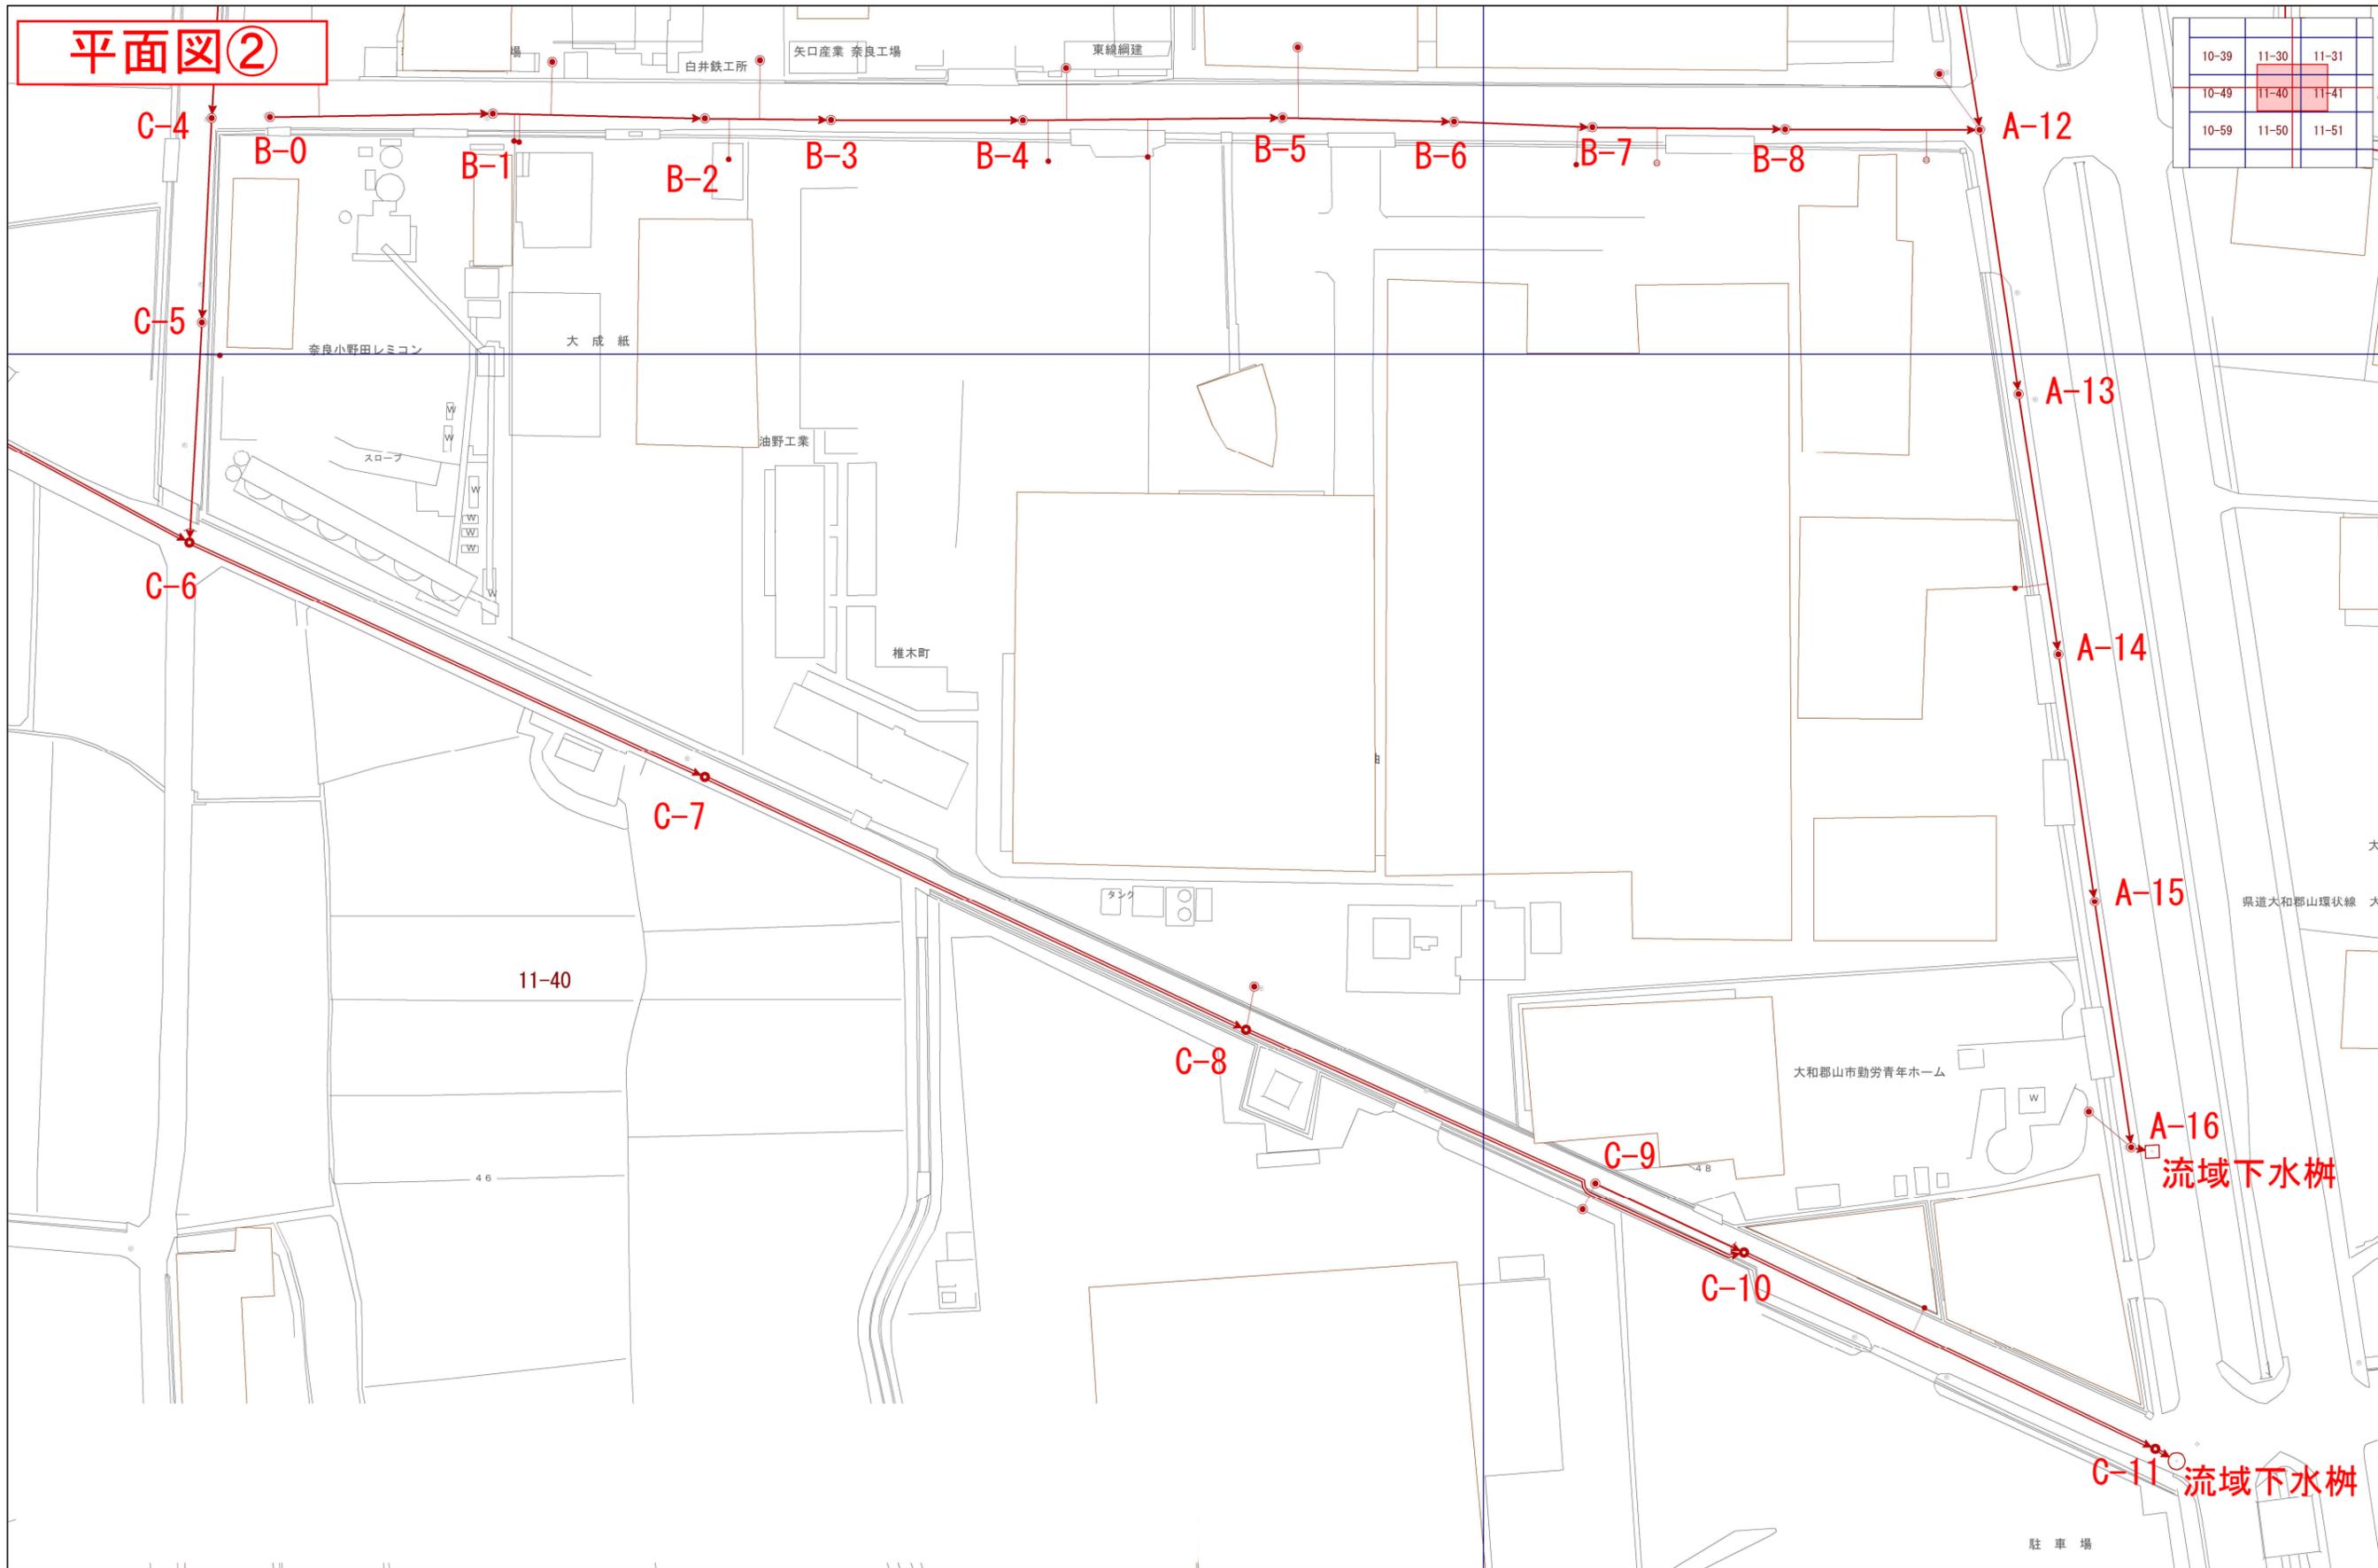

10-39	11-30	11-31
10-49	11-40	11-41
10-59	11-50	11-51

1/1,000

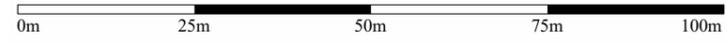

平面図③

11-11	11-12	11-13
11-21	11-22	11-23
11-31	11-32	11-33




1/1,000







平面図④

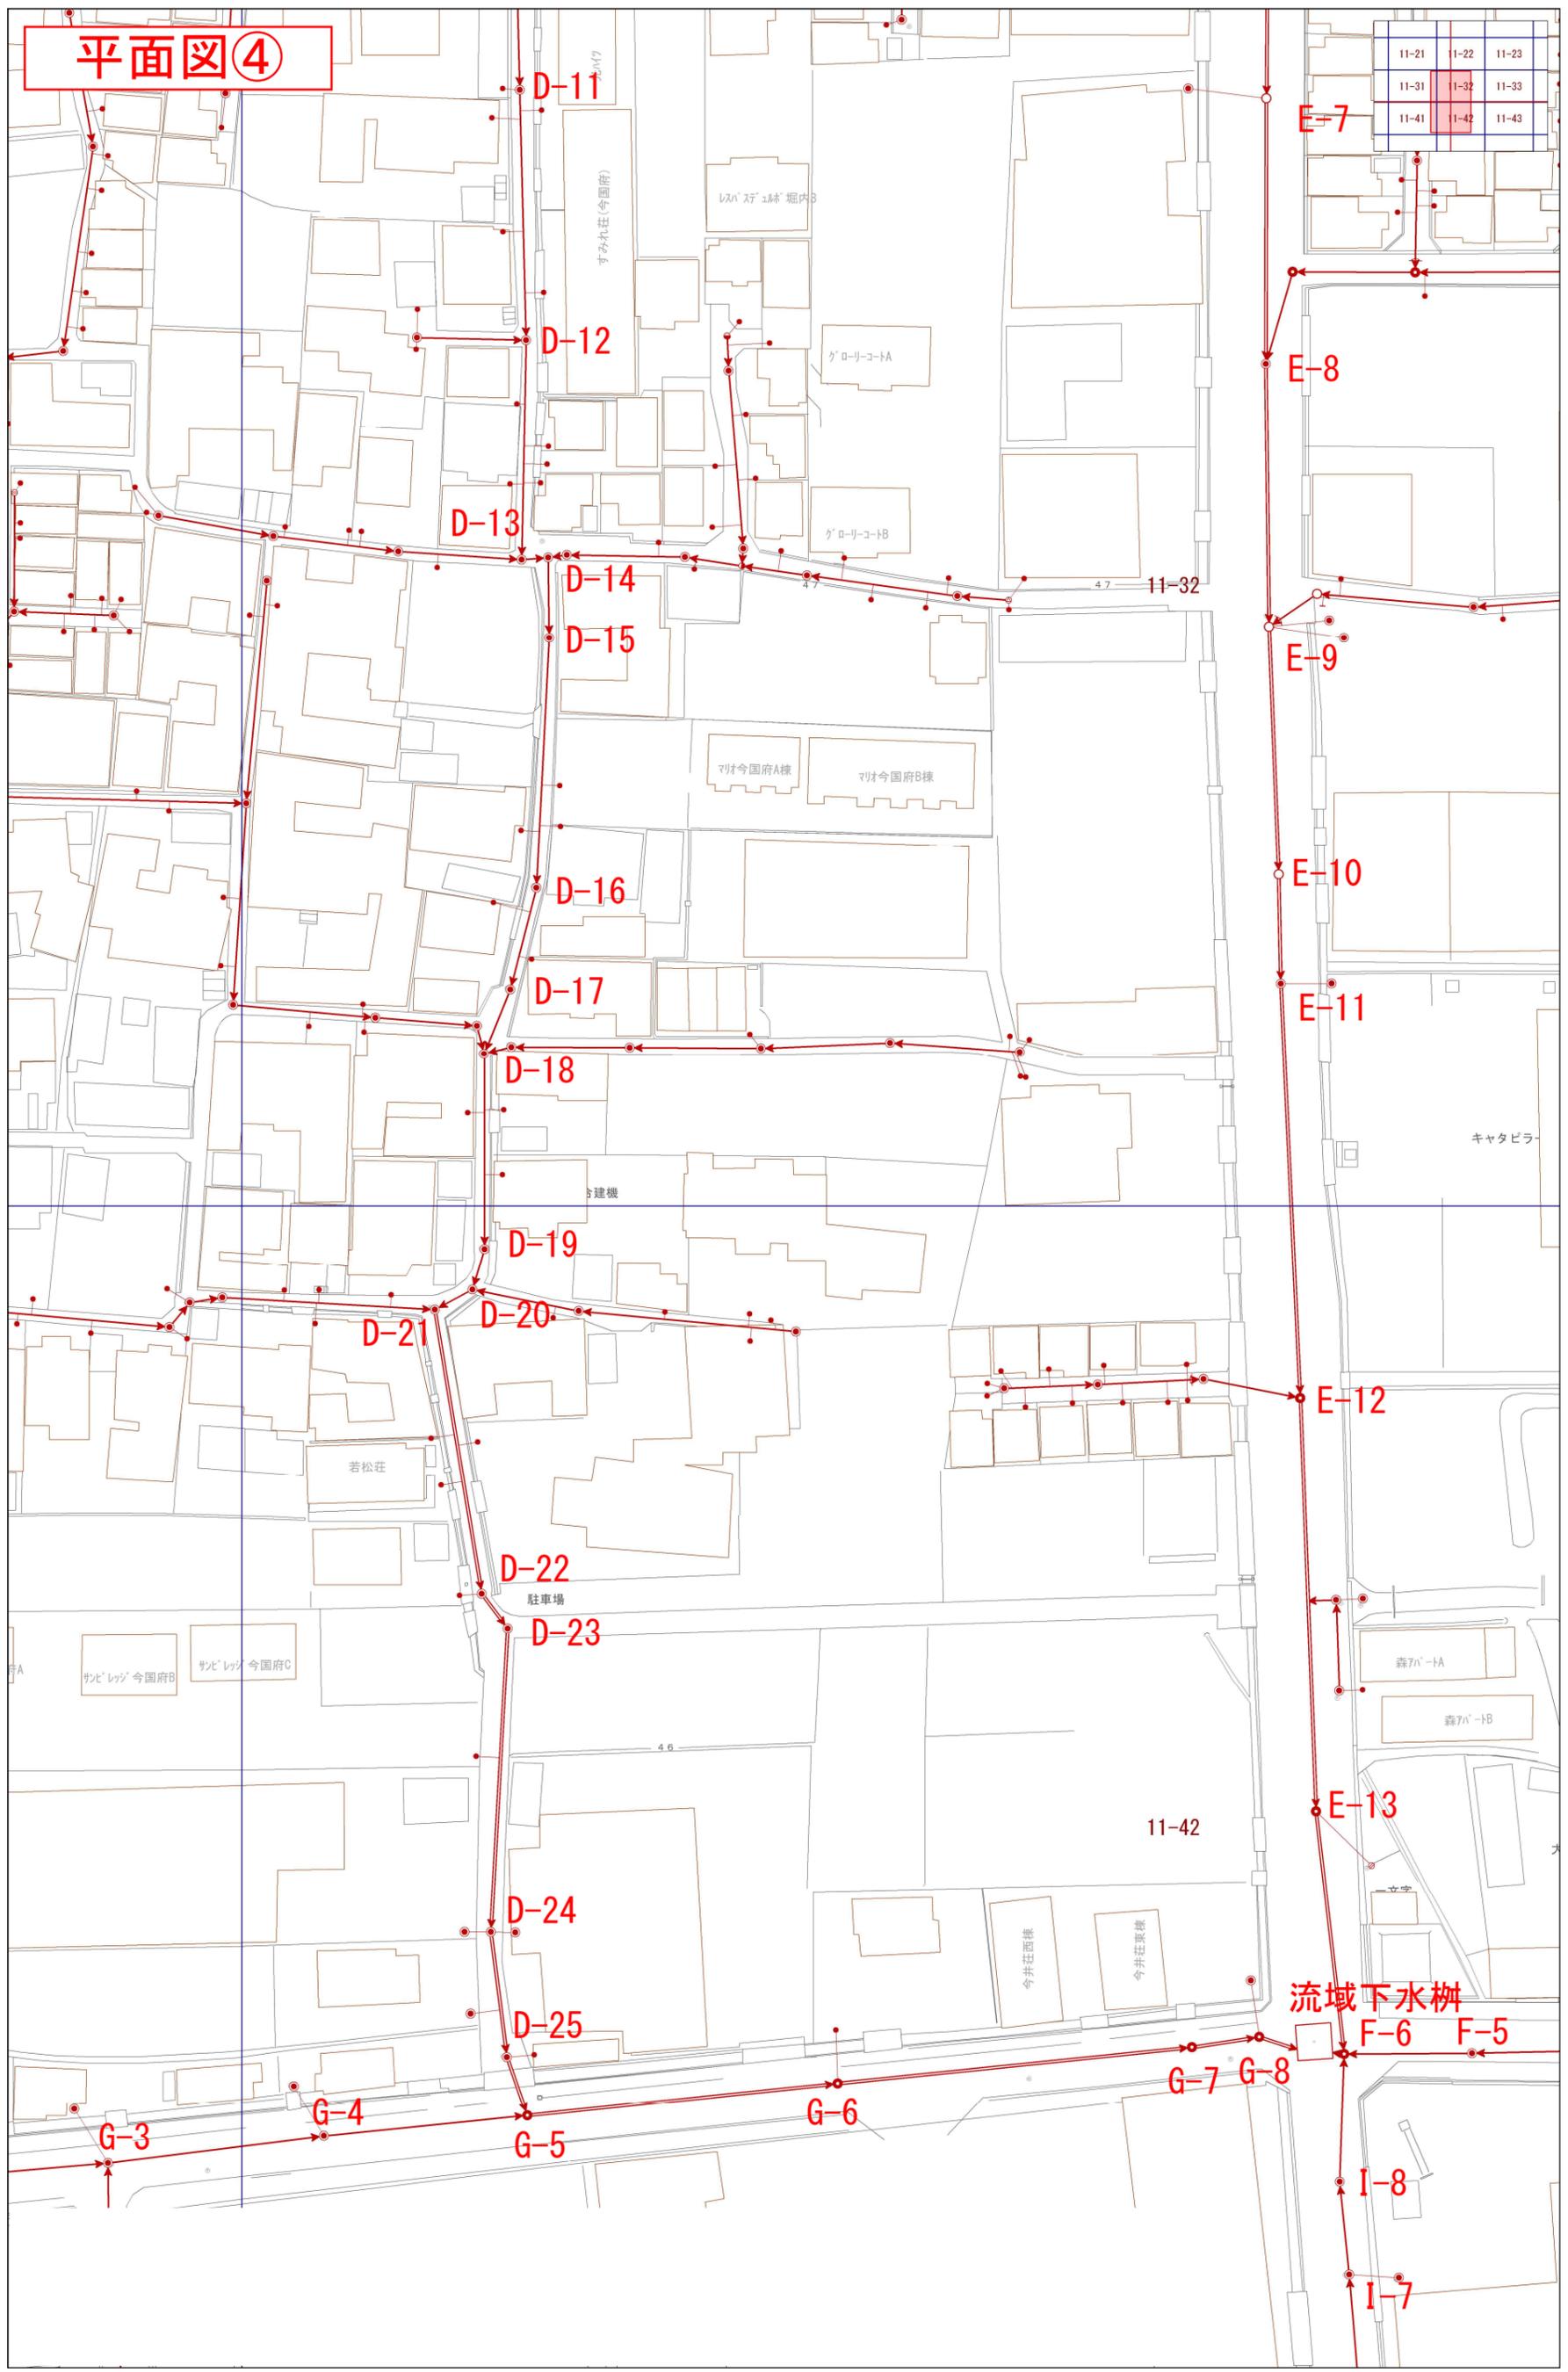

1/1,000

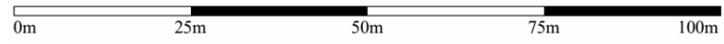

平面図⑤

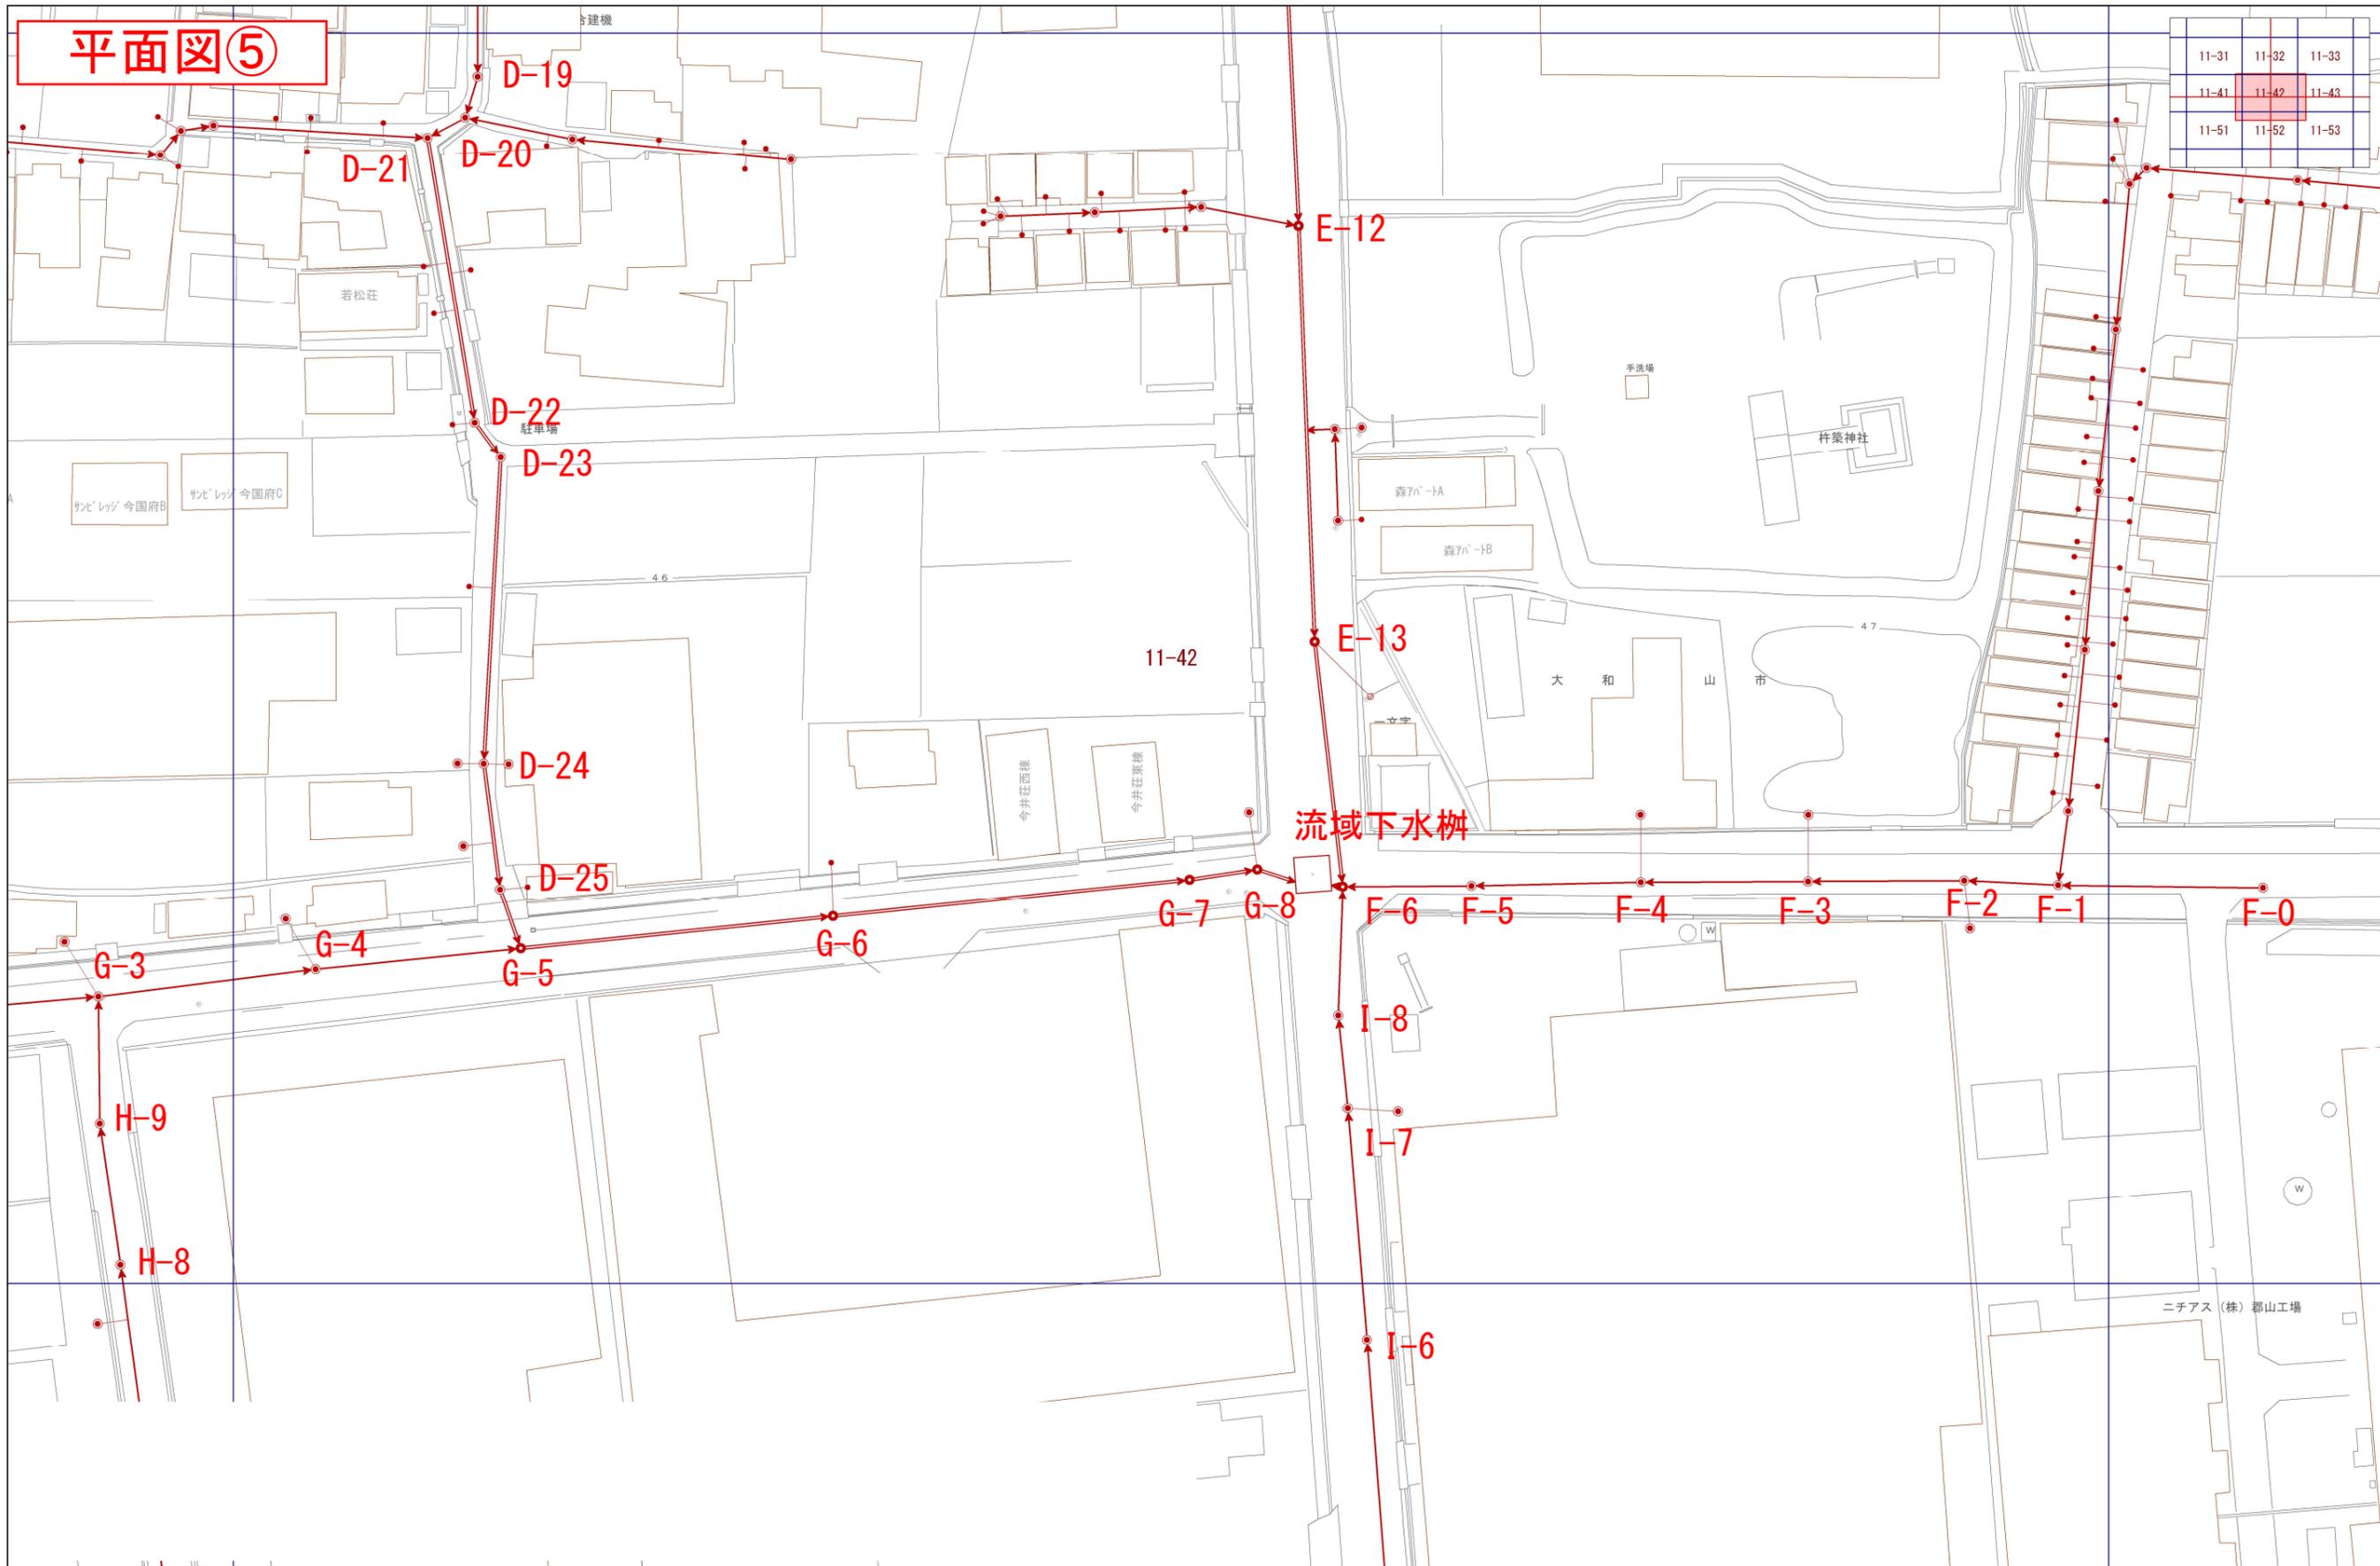

1/1,000



平面図⑥



1/1,000

0m 25m 50m 75m 100m

平面図⑦

流域下水柵

11-41	11-42	11-43
11-51	11-52	11-53
11-61	11-62	11-63



1/1,000

0m 25m 50m 75m 100m